


10.2-A3-3  
SR JOB NO. SHEET  
Last revised on : 8/23/2011

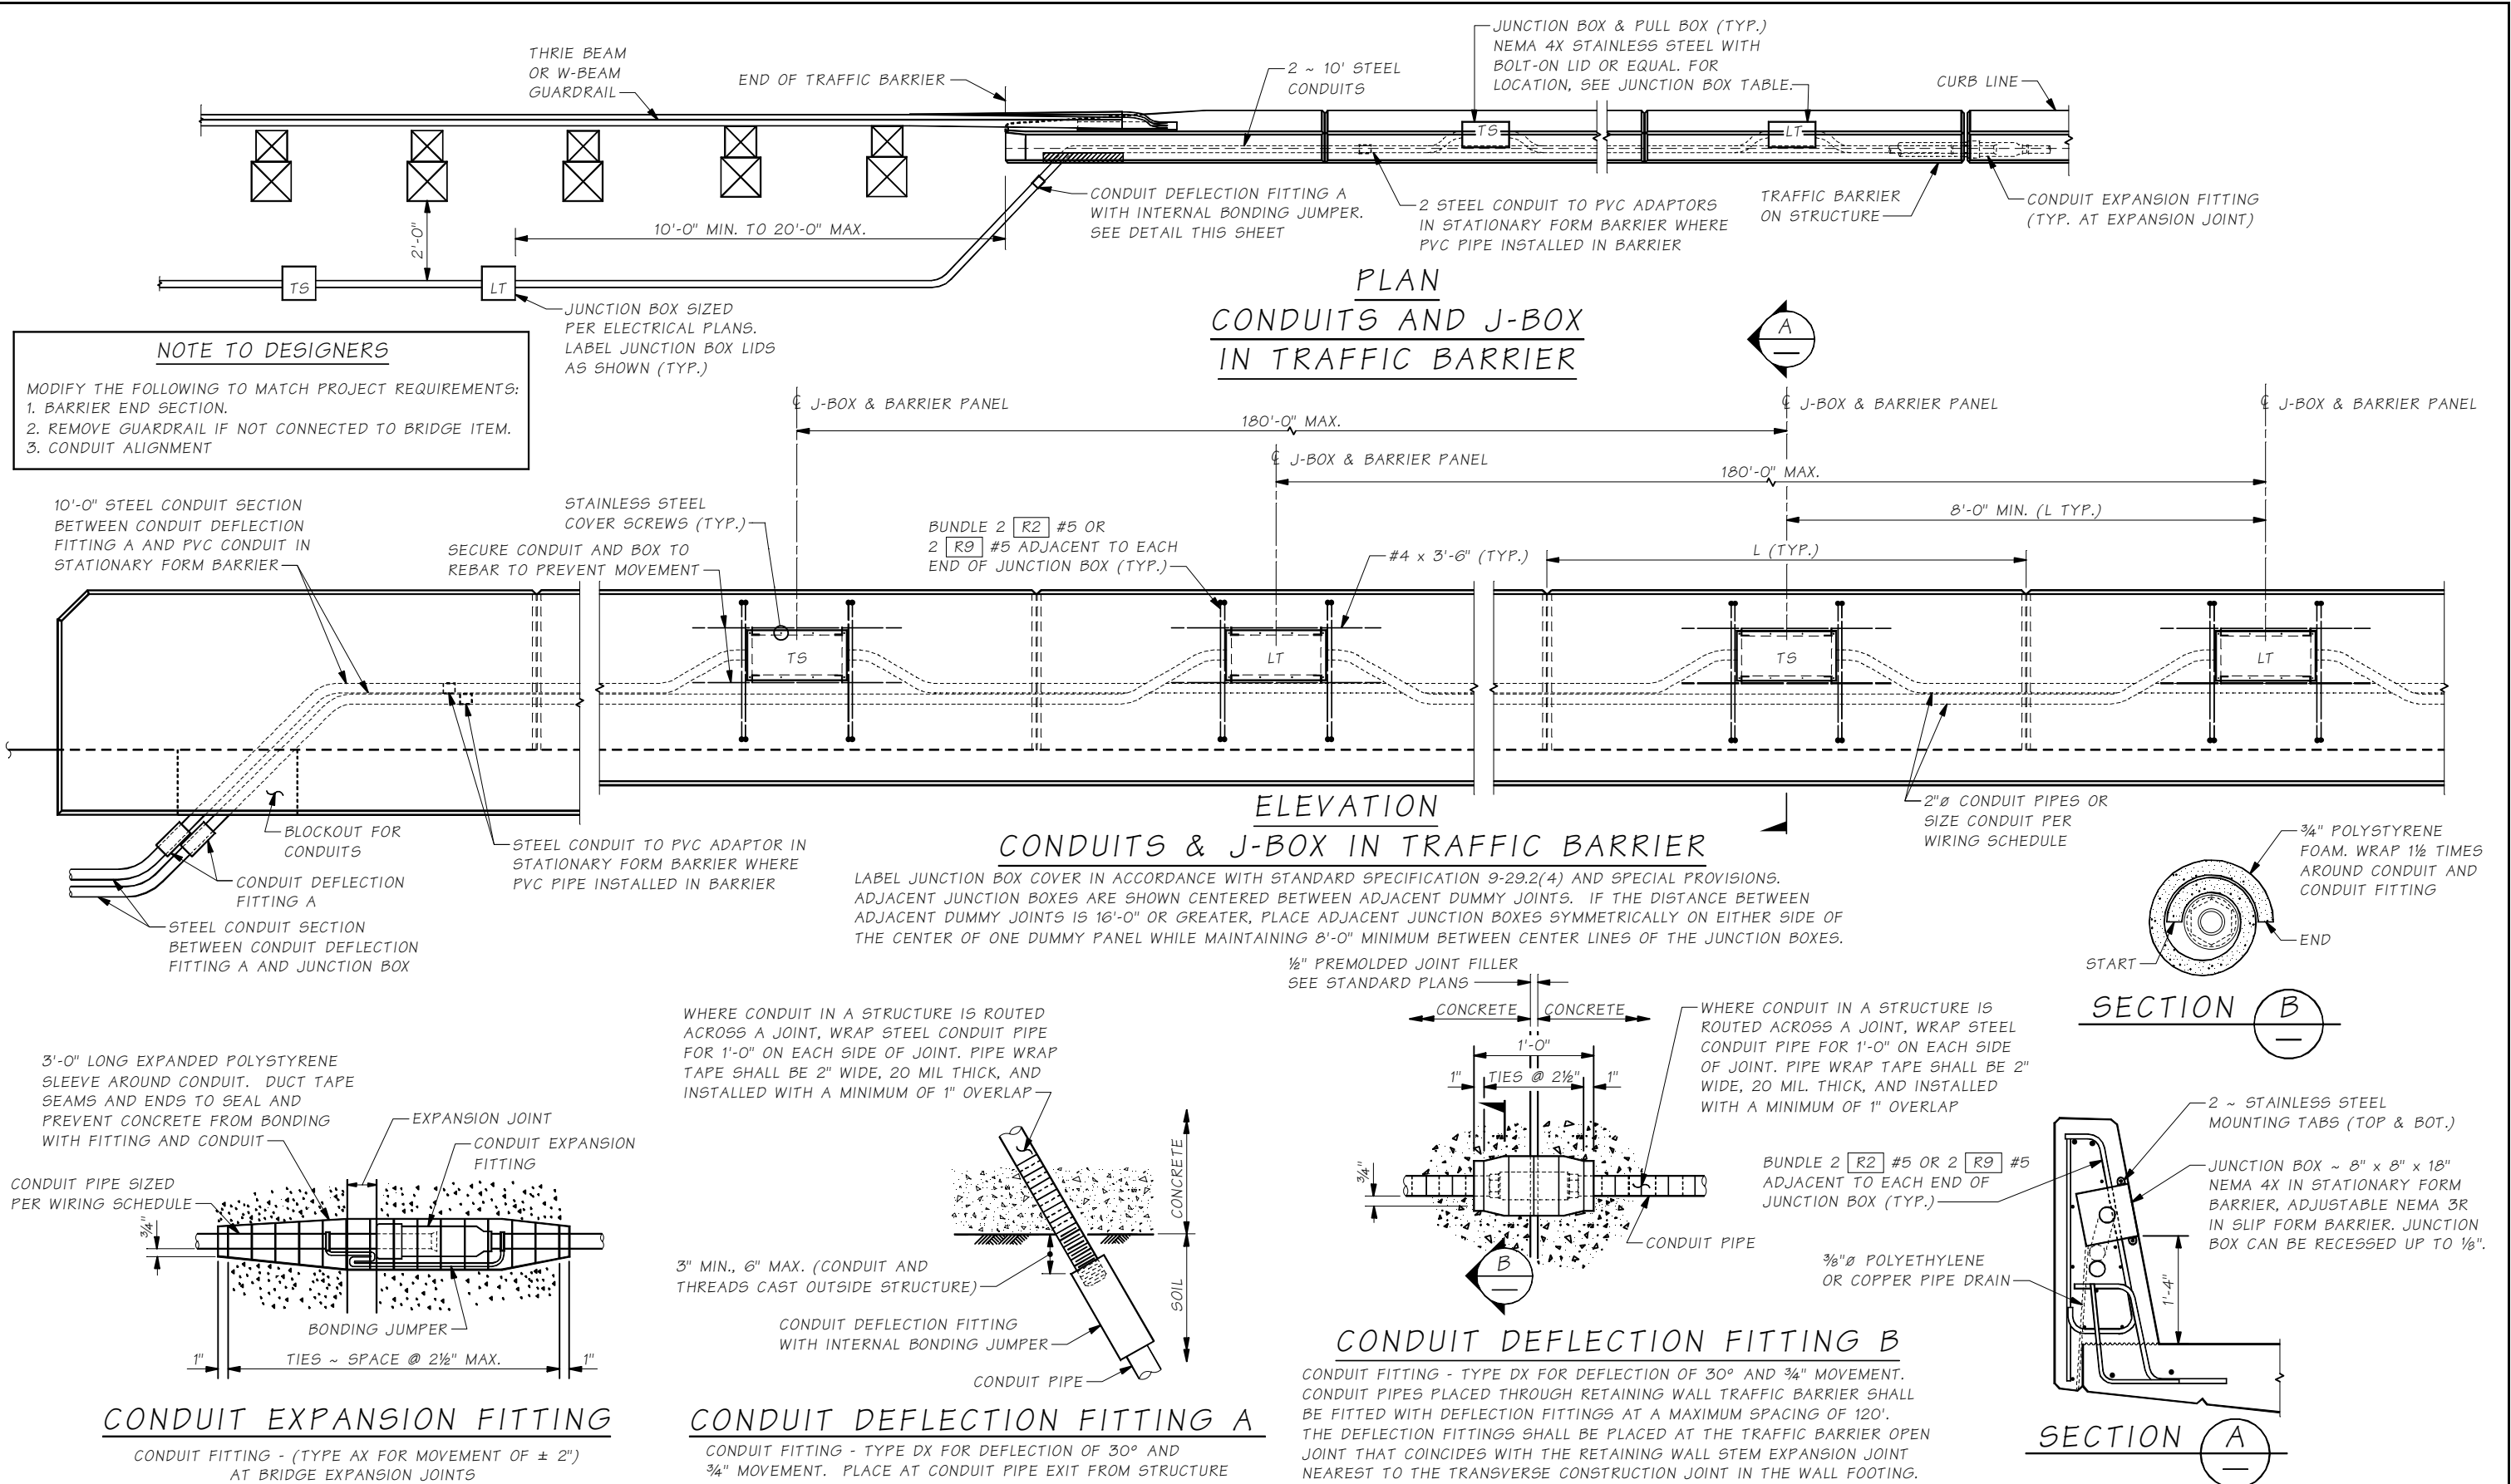

Bridge Design Engr.	M:\STANDARDS\Traffic Barriers\Single Slope\STB SHEET 3.MAN	REGION NO.	STATE	FED. AID PROJ. NO.	SHEET NO.	TOTAL SHEETS
Supervisor		10	WASH.			
Designed By		JOB NUMBER				
Checked By						
Detailed By						
Bridge Projects Engr.						
Prelim. Plan By						
Architect/Specialist	DATE	REVISION	BY	APPD		

BRIDGE AND STRUCTURES OFFICE

Washington State Department of Transportation

STANDARD TRAFFIC BARRIERS

TRAFFIC BARRIER - SINGLE SLOPE  
DETAILS 3 OF 3

BRIDGE SHEET NO.  
SHEET  
OF  
SHEETS